


EST.	DIST. (MTS.)	R U M B O
1-2	15.25	N 81° 04' 10" E
2-3	15.25	N 08° 55' 50" W
3-4	15.25	S 81° 04' 10" W
4-1	15.25	S 08° 55' 50" E

AREA DE POLIGONO = 232.56 MTS. CUAD.

AREA TOTAL = 0.057 ACRE

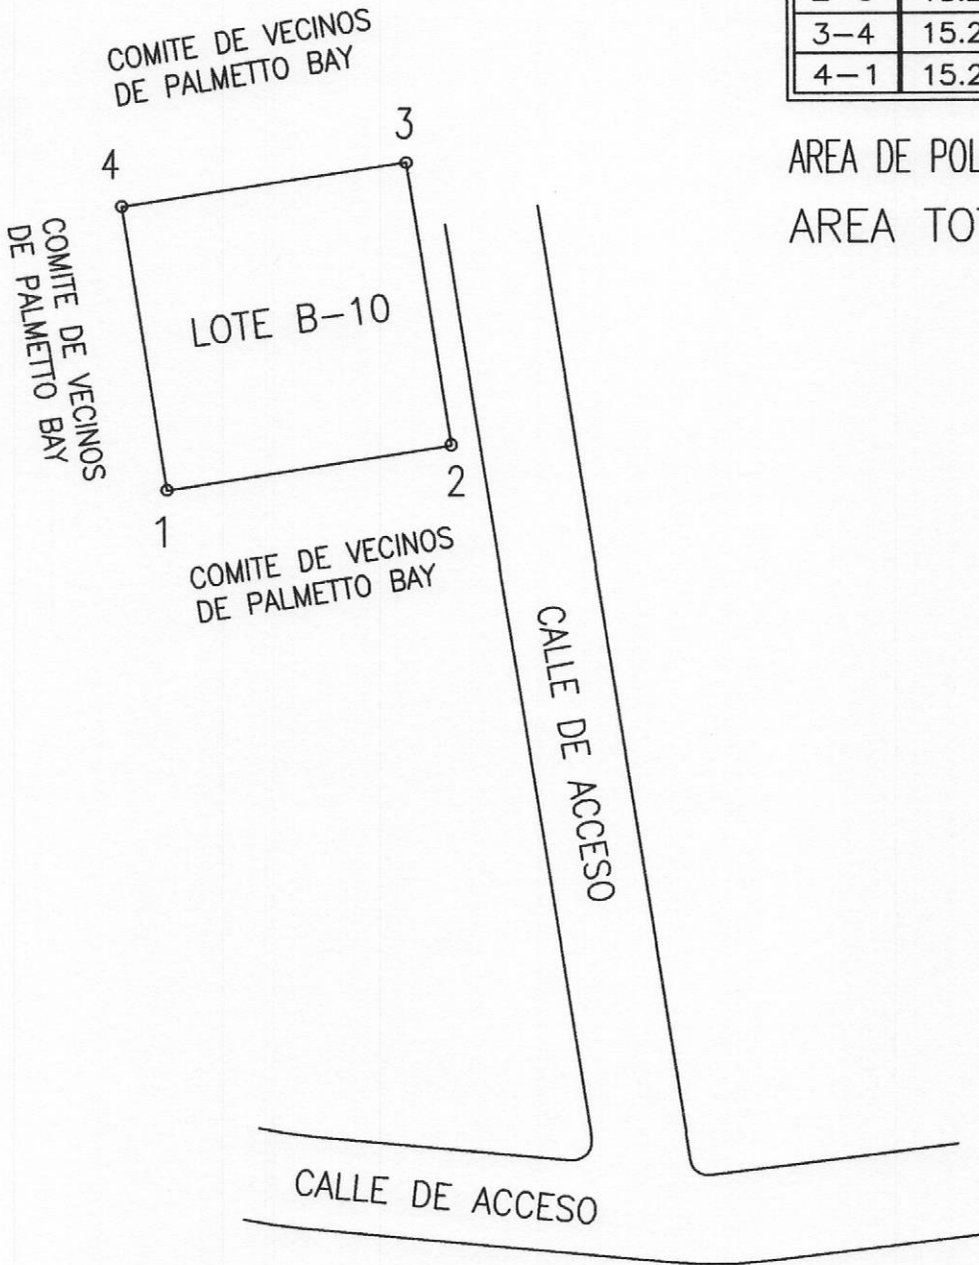

LEVANTAMIENTO TOPOGRAFICO

UBICACION: PALMETTO BAY, MUNICIPIO DE ROATAN
 PROPIETARIO: COMITE DE VECINOS DE PALMETTO BAY
 APROBO : ING. HELMER MARTINEZ C.I.C.H No 2312
 LEVANTO : ARNALDO AGUILAR FILE : PALMETTO 8
 DIBUJO : ING. HELMER MARTINEZ
 FECHA : MARZO, 2022 ESCALA 1:400

